


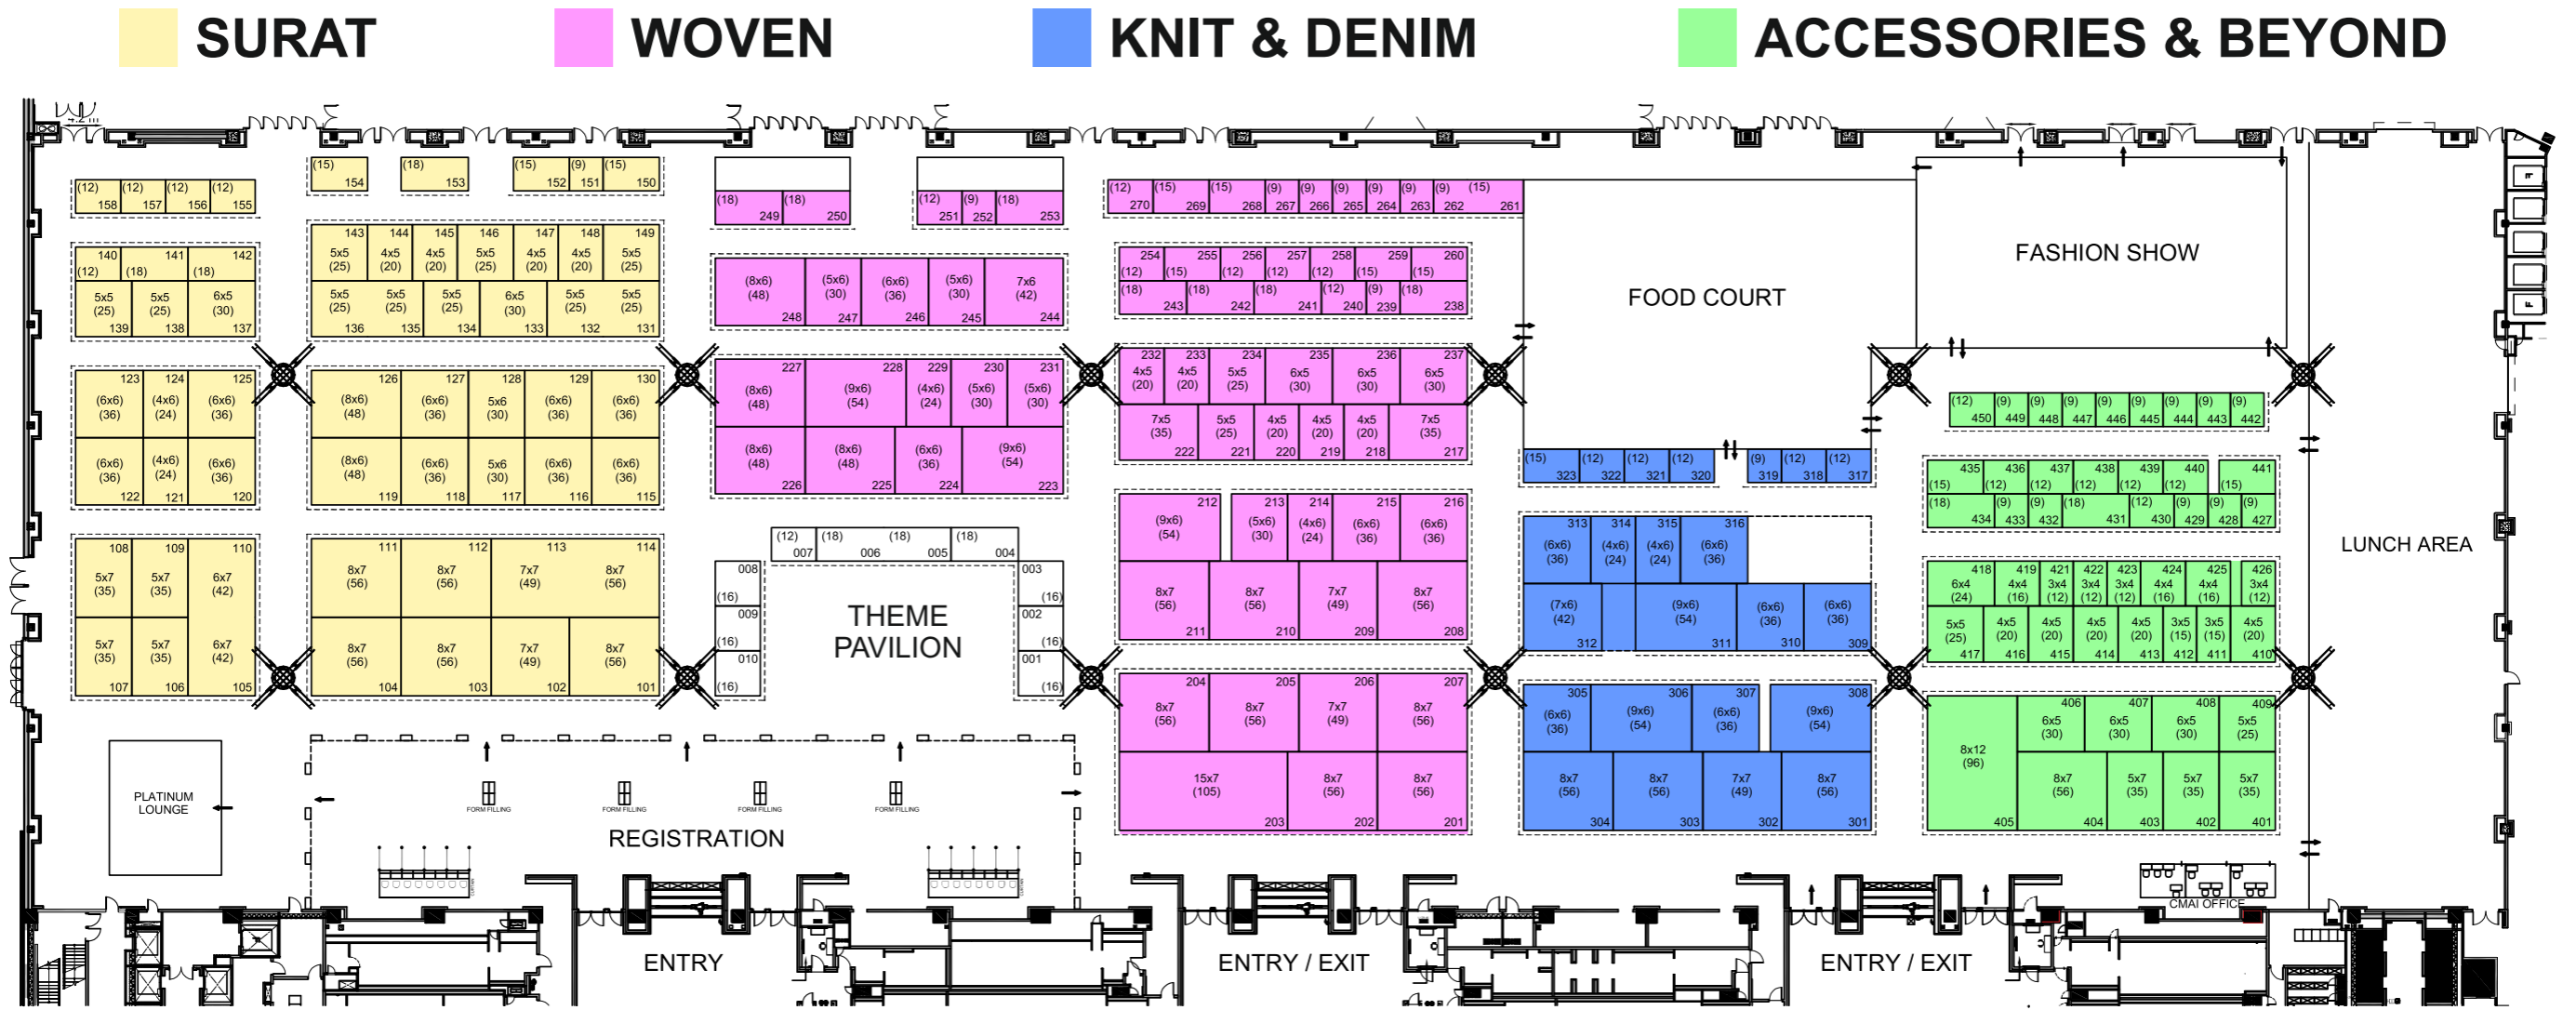

PROPOSED FLOOR PLAN



DOTTED LINE INDICATE
OPEN SIDE OF STALL

THOUGH DUE CARE HAS BEEN TAKEN IN PREPARING THE FLOOR PLAN. CMAI RESERVES THE RIGHT TO ALTER, VARY, ENLARGE, REDUCE THE FLOOR PLAN AS MAY BE REQUIRED FROM TIME TO TIME. HOWEVER, ABUNDANT CARE WOULD BE EXERCISED TO ENSURE THAT THE PARTICIPANTS ARE NOT IN ANYWAY INCONVENIENCED.