




27 28 29 MAY 2025
YASHOBHOOMI,
DWARKA, NEW DELHI

PROPOSED FLOOR PLAN

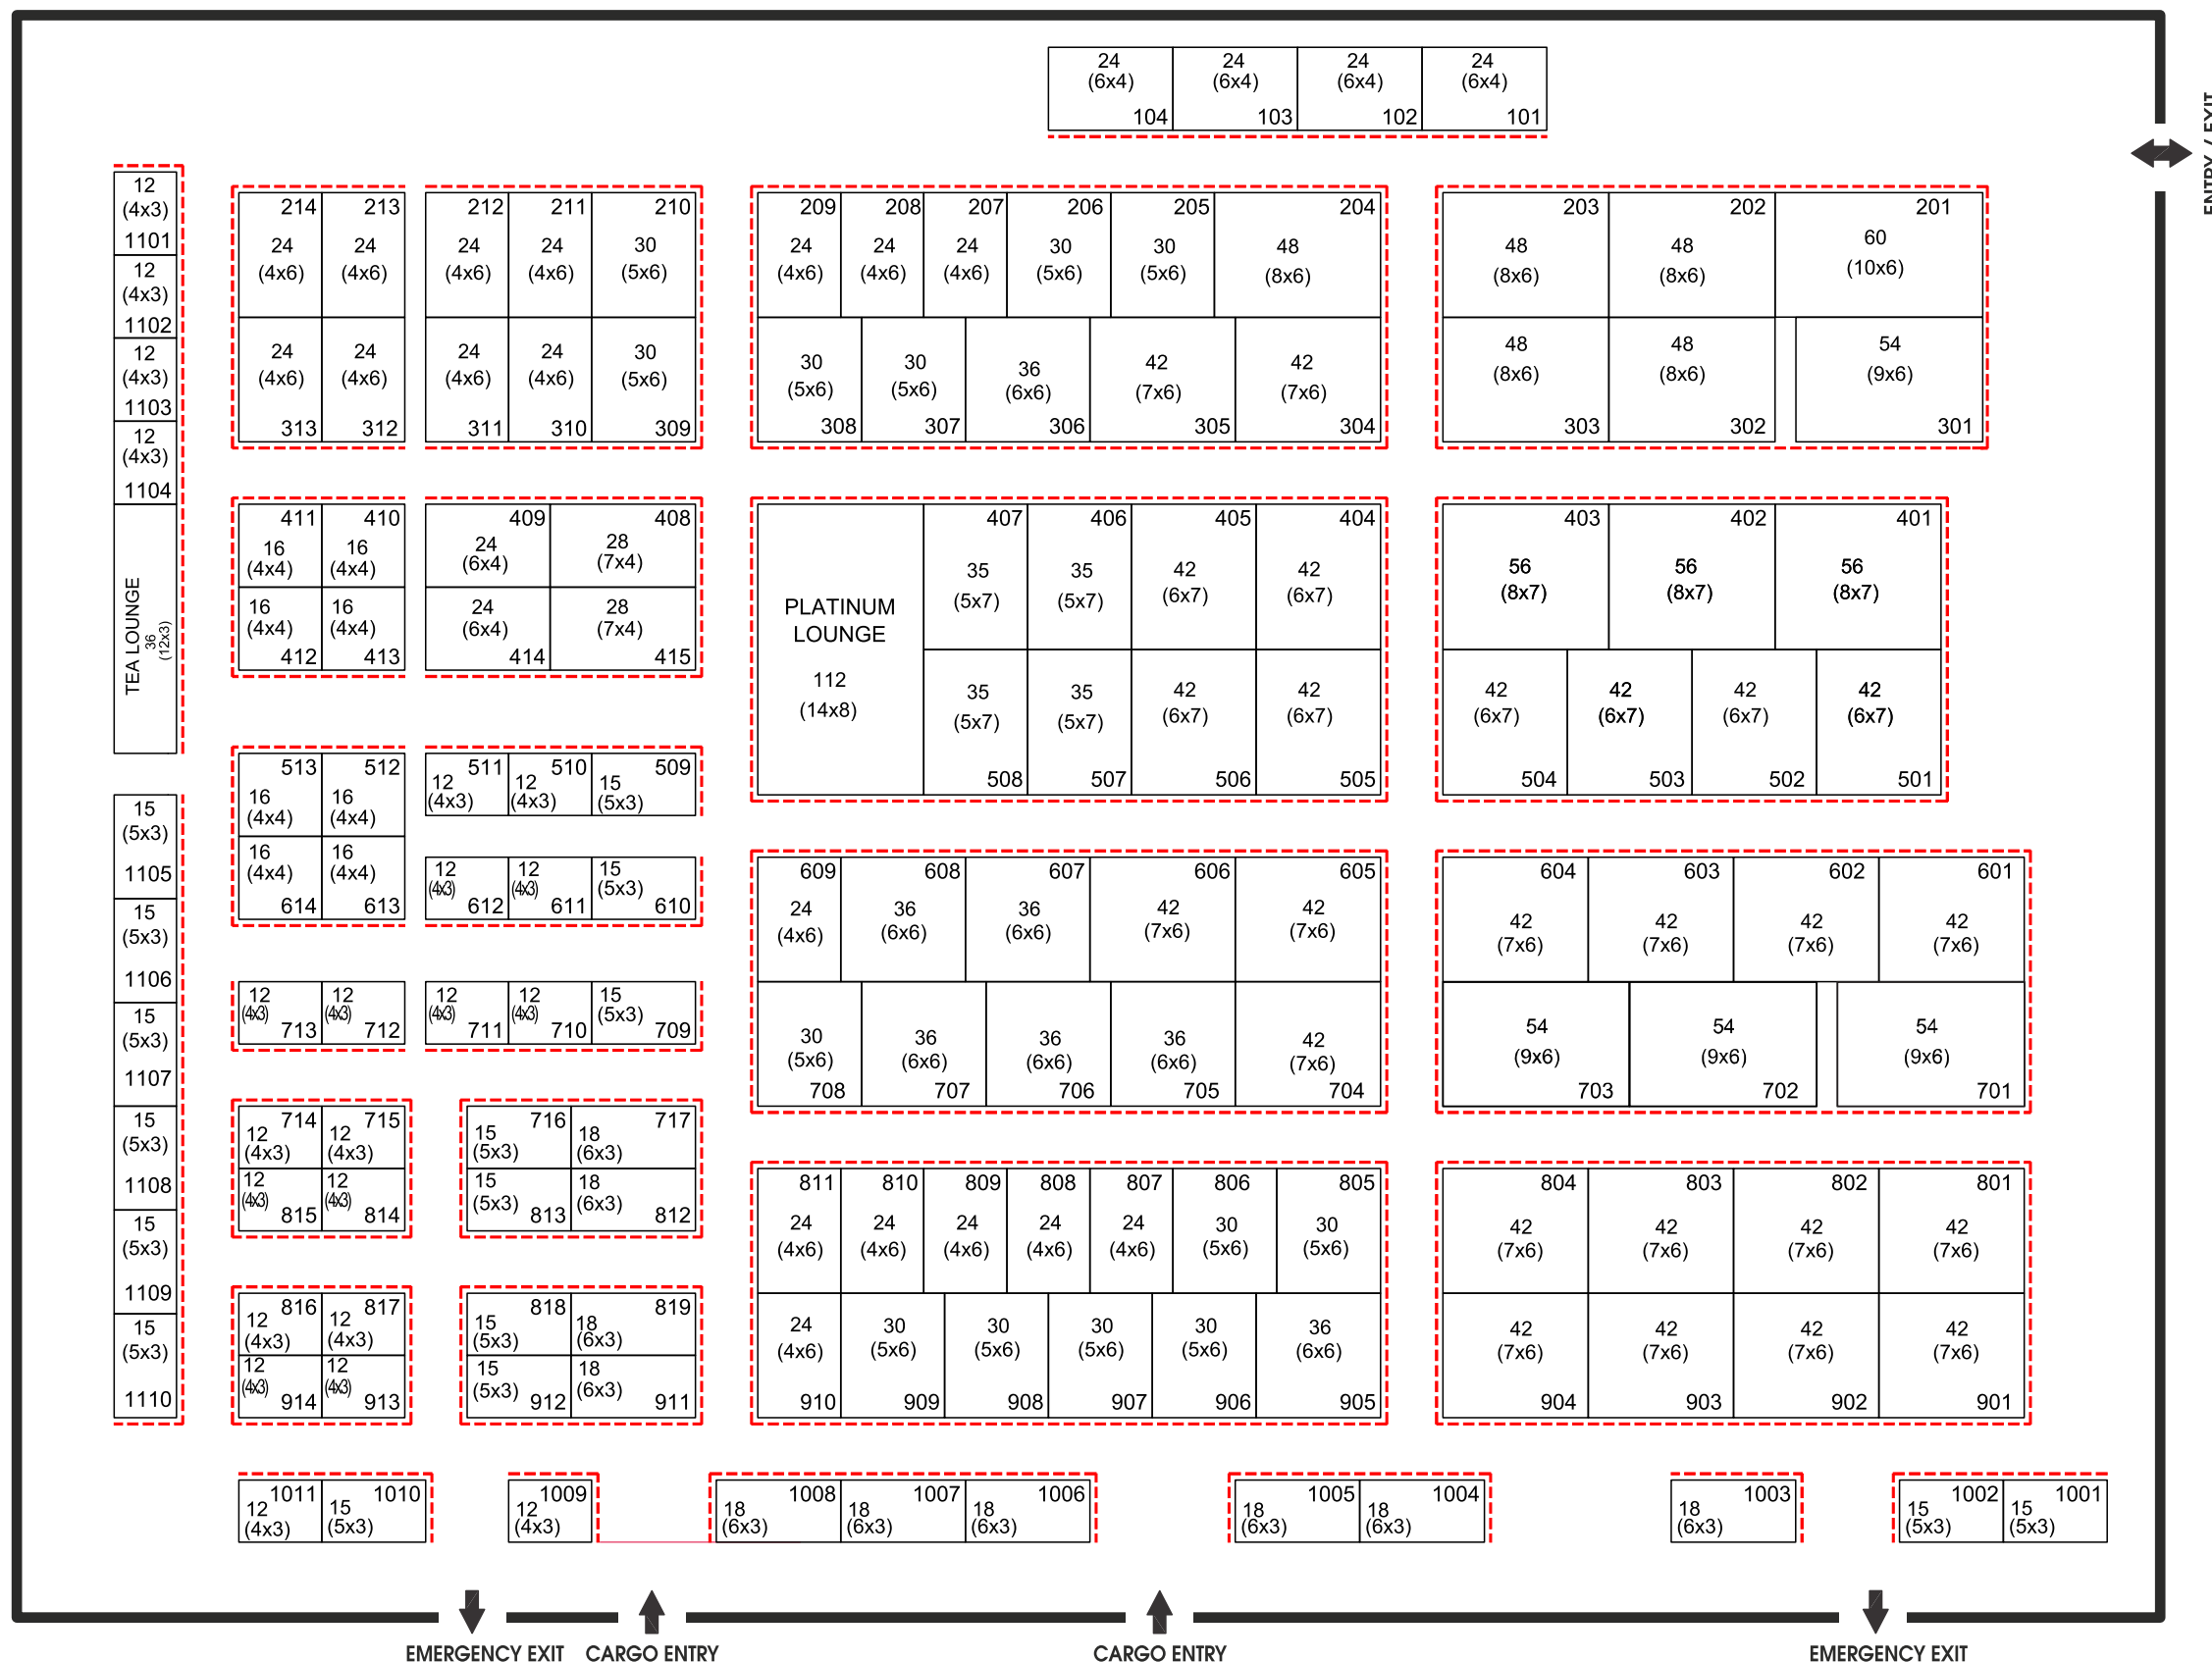

----- Red denotes open sides

Though due care has been taken in preparing the Floor Plan. CMAI reserves the right to alter, vary, enlarge, reduce the Floor Plan as may be required from time to time. However, abundant care would be exercised to ensure that the Participants are not in anyway inconvenienced.